



REVISION  
 Changed Health door from 24" to 28"  
 3/23/21  
 Changed box size from 16' x 76" to 18' x 76"  
 3/23/21


MODEL NAME  
 Celebration  
 MODEL NO.  
 TRS16763B  
 BOX SIZE  
 16' x 76"  
 MODEL SCL. FT.  
 1.140

DRAWN BY  
 JEREMY HUNTING  
 DATE DRAWN  
 6/8/20

DATE PRINTED  
 3/25/2021  
 SCALE  
 3/16"=1'

SHEET NAME  
 TRU-S009-76-3  
 PRIMARY  
 PLAN  
 SHEET NO.  
 A-1.

APPROVED BY  
 REVERSED  
 3/20/2021  
**NIA INC.**  
 FEDERAL MANUFACTURED HOME  
 CONSTRUCTION AND SAFETY STANDARDS  
 THIRD PARTY SEAL

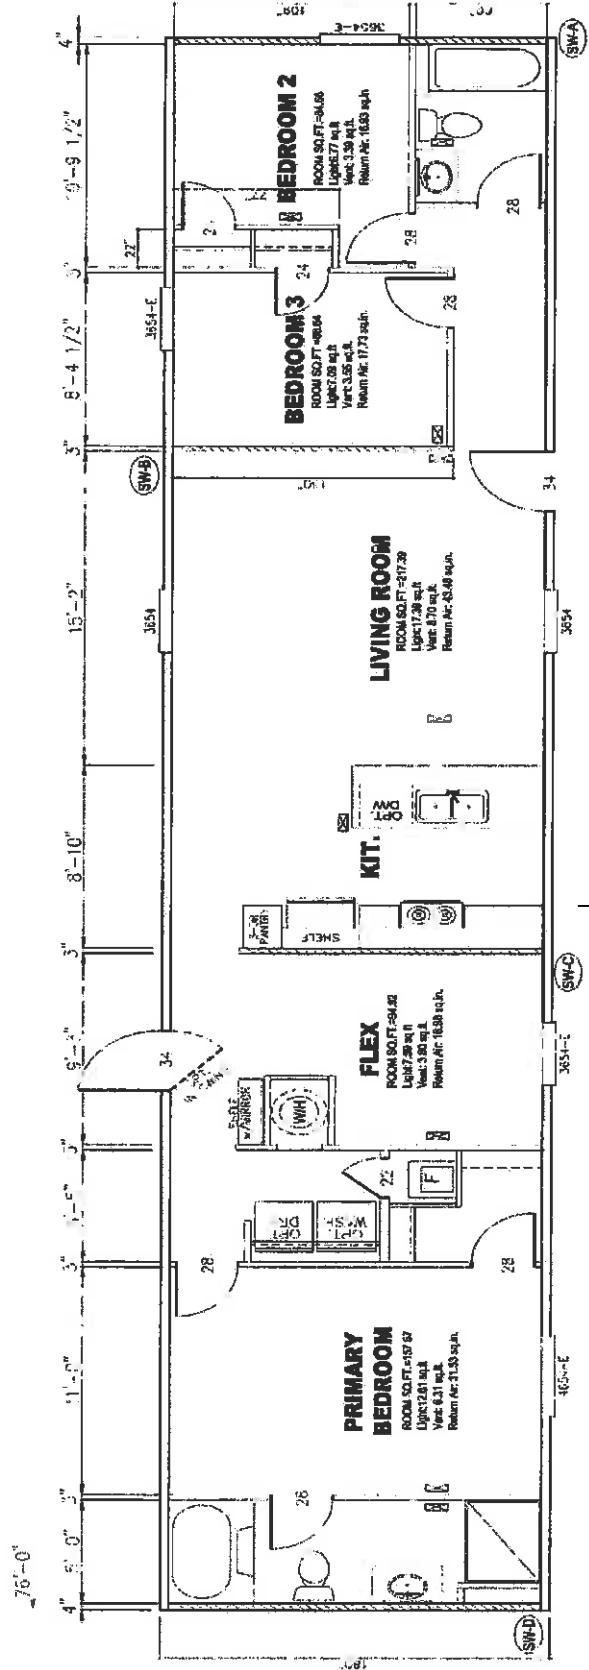

Model # TRU-S009-76-3  
 Box Width = 16'  
 Box Length = 76' L  
 No Skylight  
 No Porches  
 Box Size = 16' x 76"

Single side  
 No Chert Gas  
 No Chert Gas  
 No Skylight  
 No Stairs Floor  
 No Porches  
 No Ramp Roof

Minimum Joist Spacing 16"  
 No Chert Gas  
 No Chert Gas  
 No Skylight  
 No Stairs Floor  
 No Porches  
 No Ramp Roof

Version R13.7

Shannon	Full Frame	Length	P.E.	# of Joists	Logs	Notes
A	0"	153.5"	210	2	22	Side Shearwall
B	78"	118"	210	2	21	
C	0"	153.5"	210	4	44	Side Shearwall
D	78"	118"	210	2	21	